

PLAN

REG'D

O.

PLAN

A

MUNICIPAL
RESERVE
MR1

22
21
20
19
18
17
16
15
14
13
12
11
10
9
8
7
6
5
4
3
2
1

CONNOR

BRYDEN

COVE

3.0m MUNICIPAL BUFFER STRIP

MUNICIPAL
RESERVE
MR2

122.85
124.76
30.0

143.79

ROAD

SW 1/4 SEC. 9
33-3-3

PUBLIC
IMPROVEMENT

B

5.51± ac

GOLF COURSE


517.85
520.39
545.75

Black Rock

NW09-33-03-W3

REG'D
NO. A
68S15780

SE 1/4 SEC. 16
33-3-3

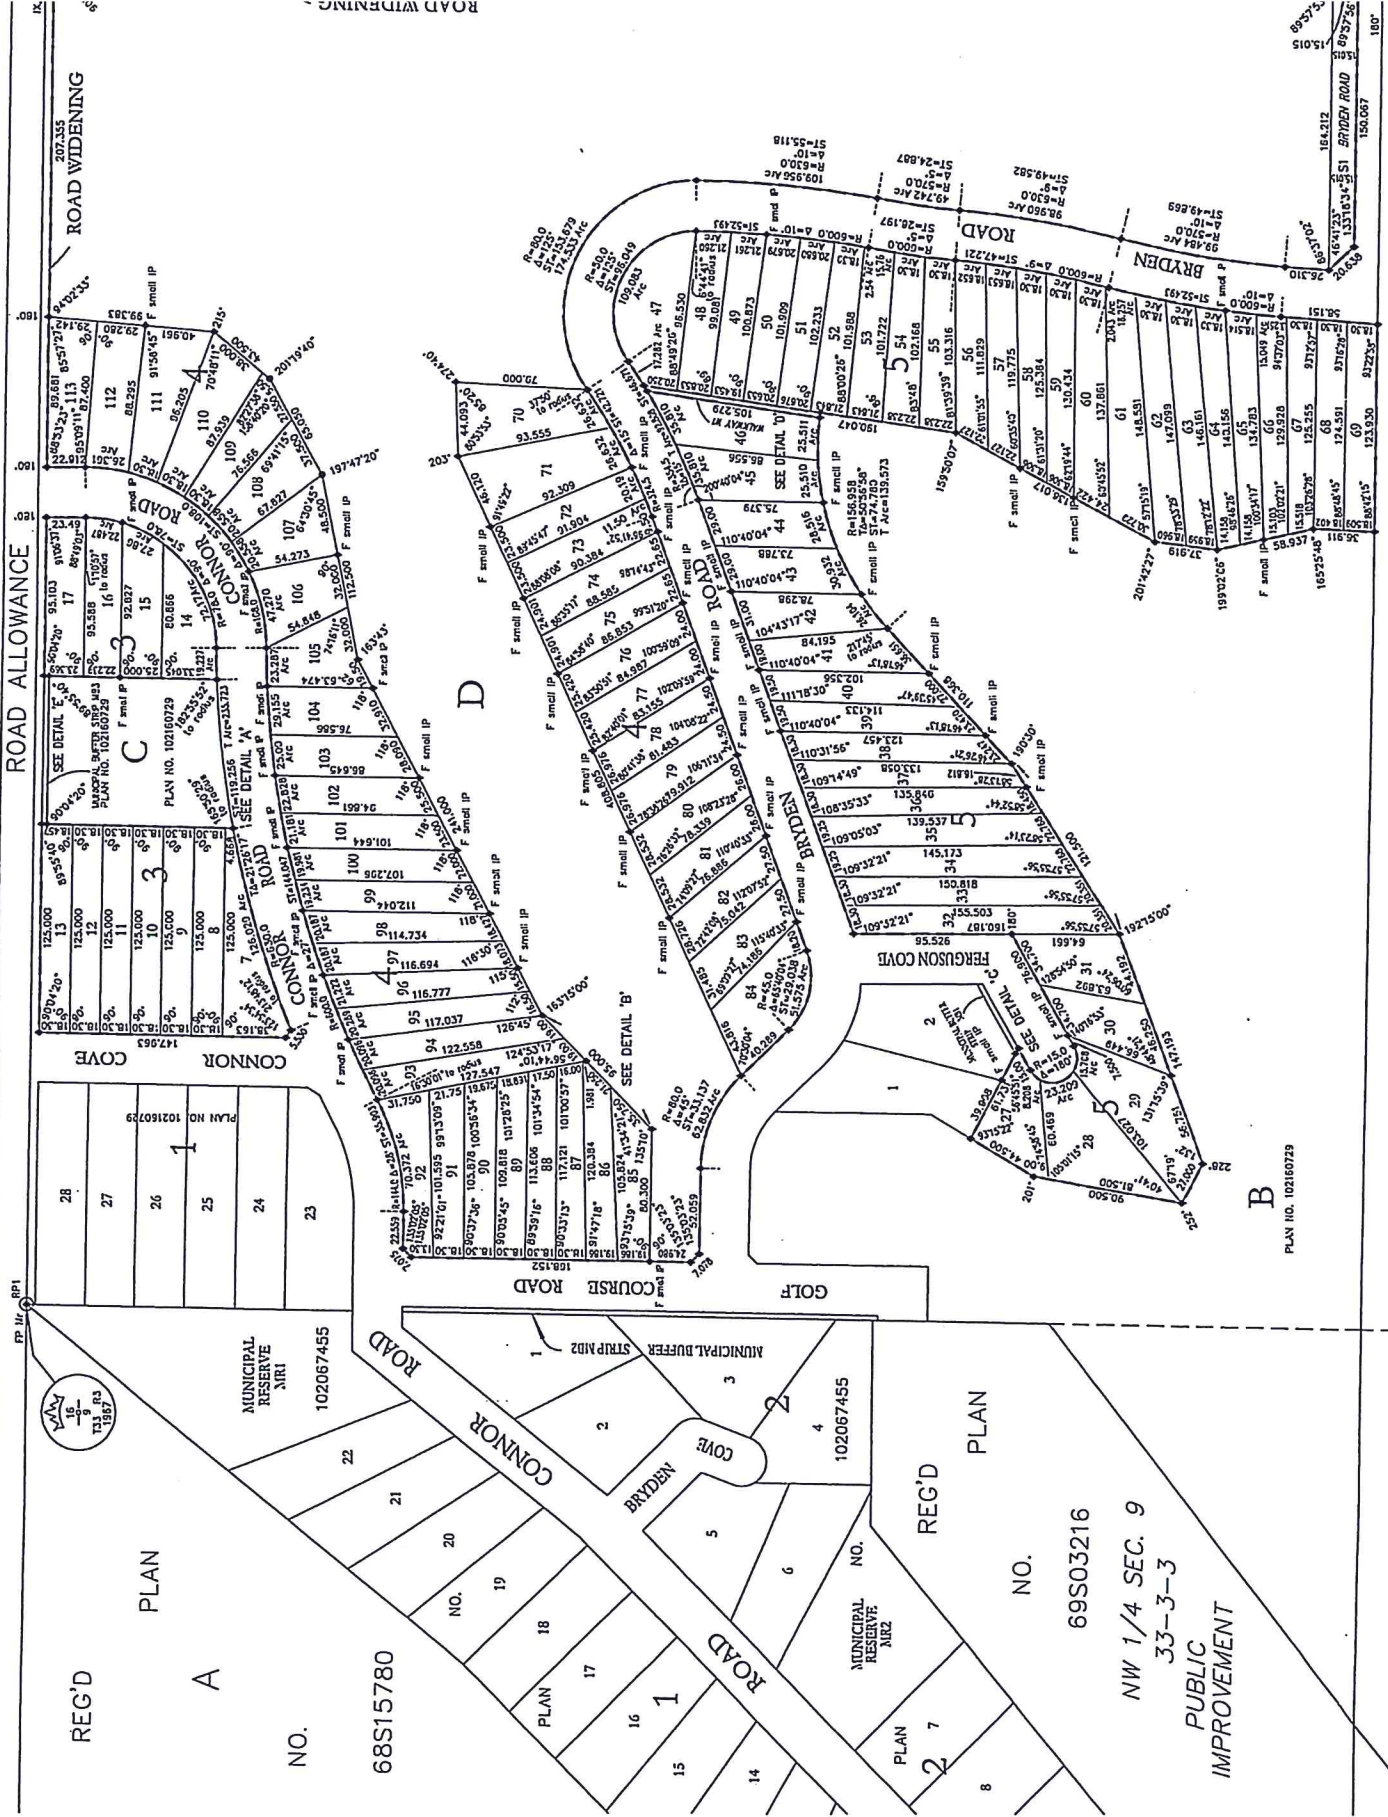

68S15780
69S03216
NW 1/4 SEC. 9
33-3-3
PUBLIC
IMPROVEMENT

PLAN NO. 102160729